
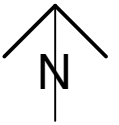


CHURCH ROAD

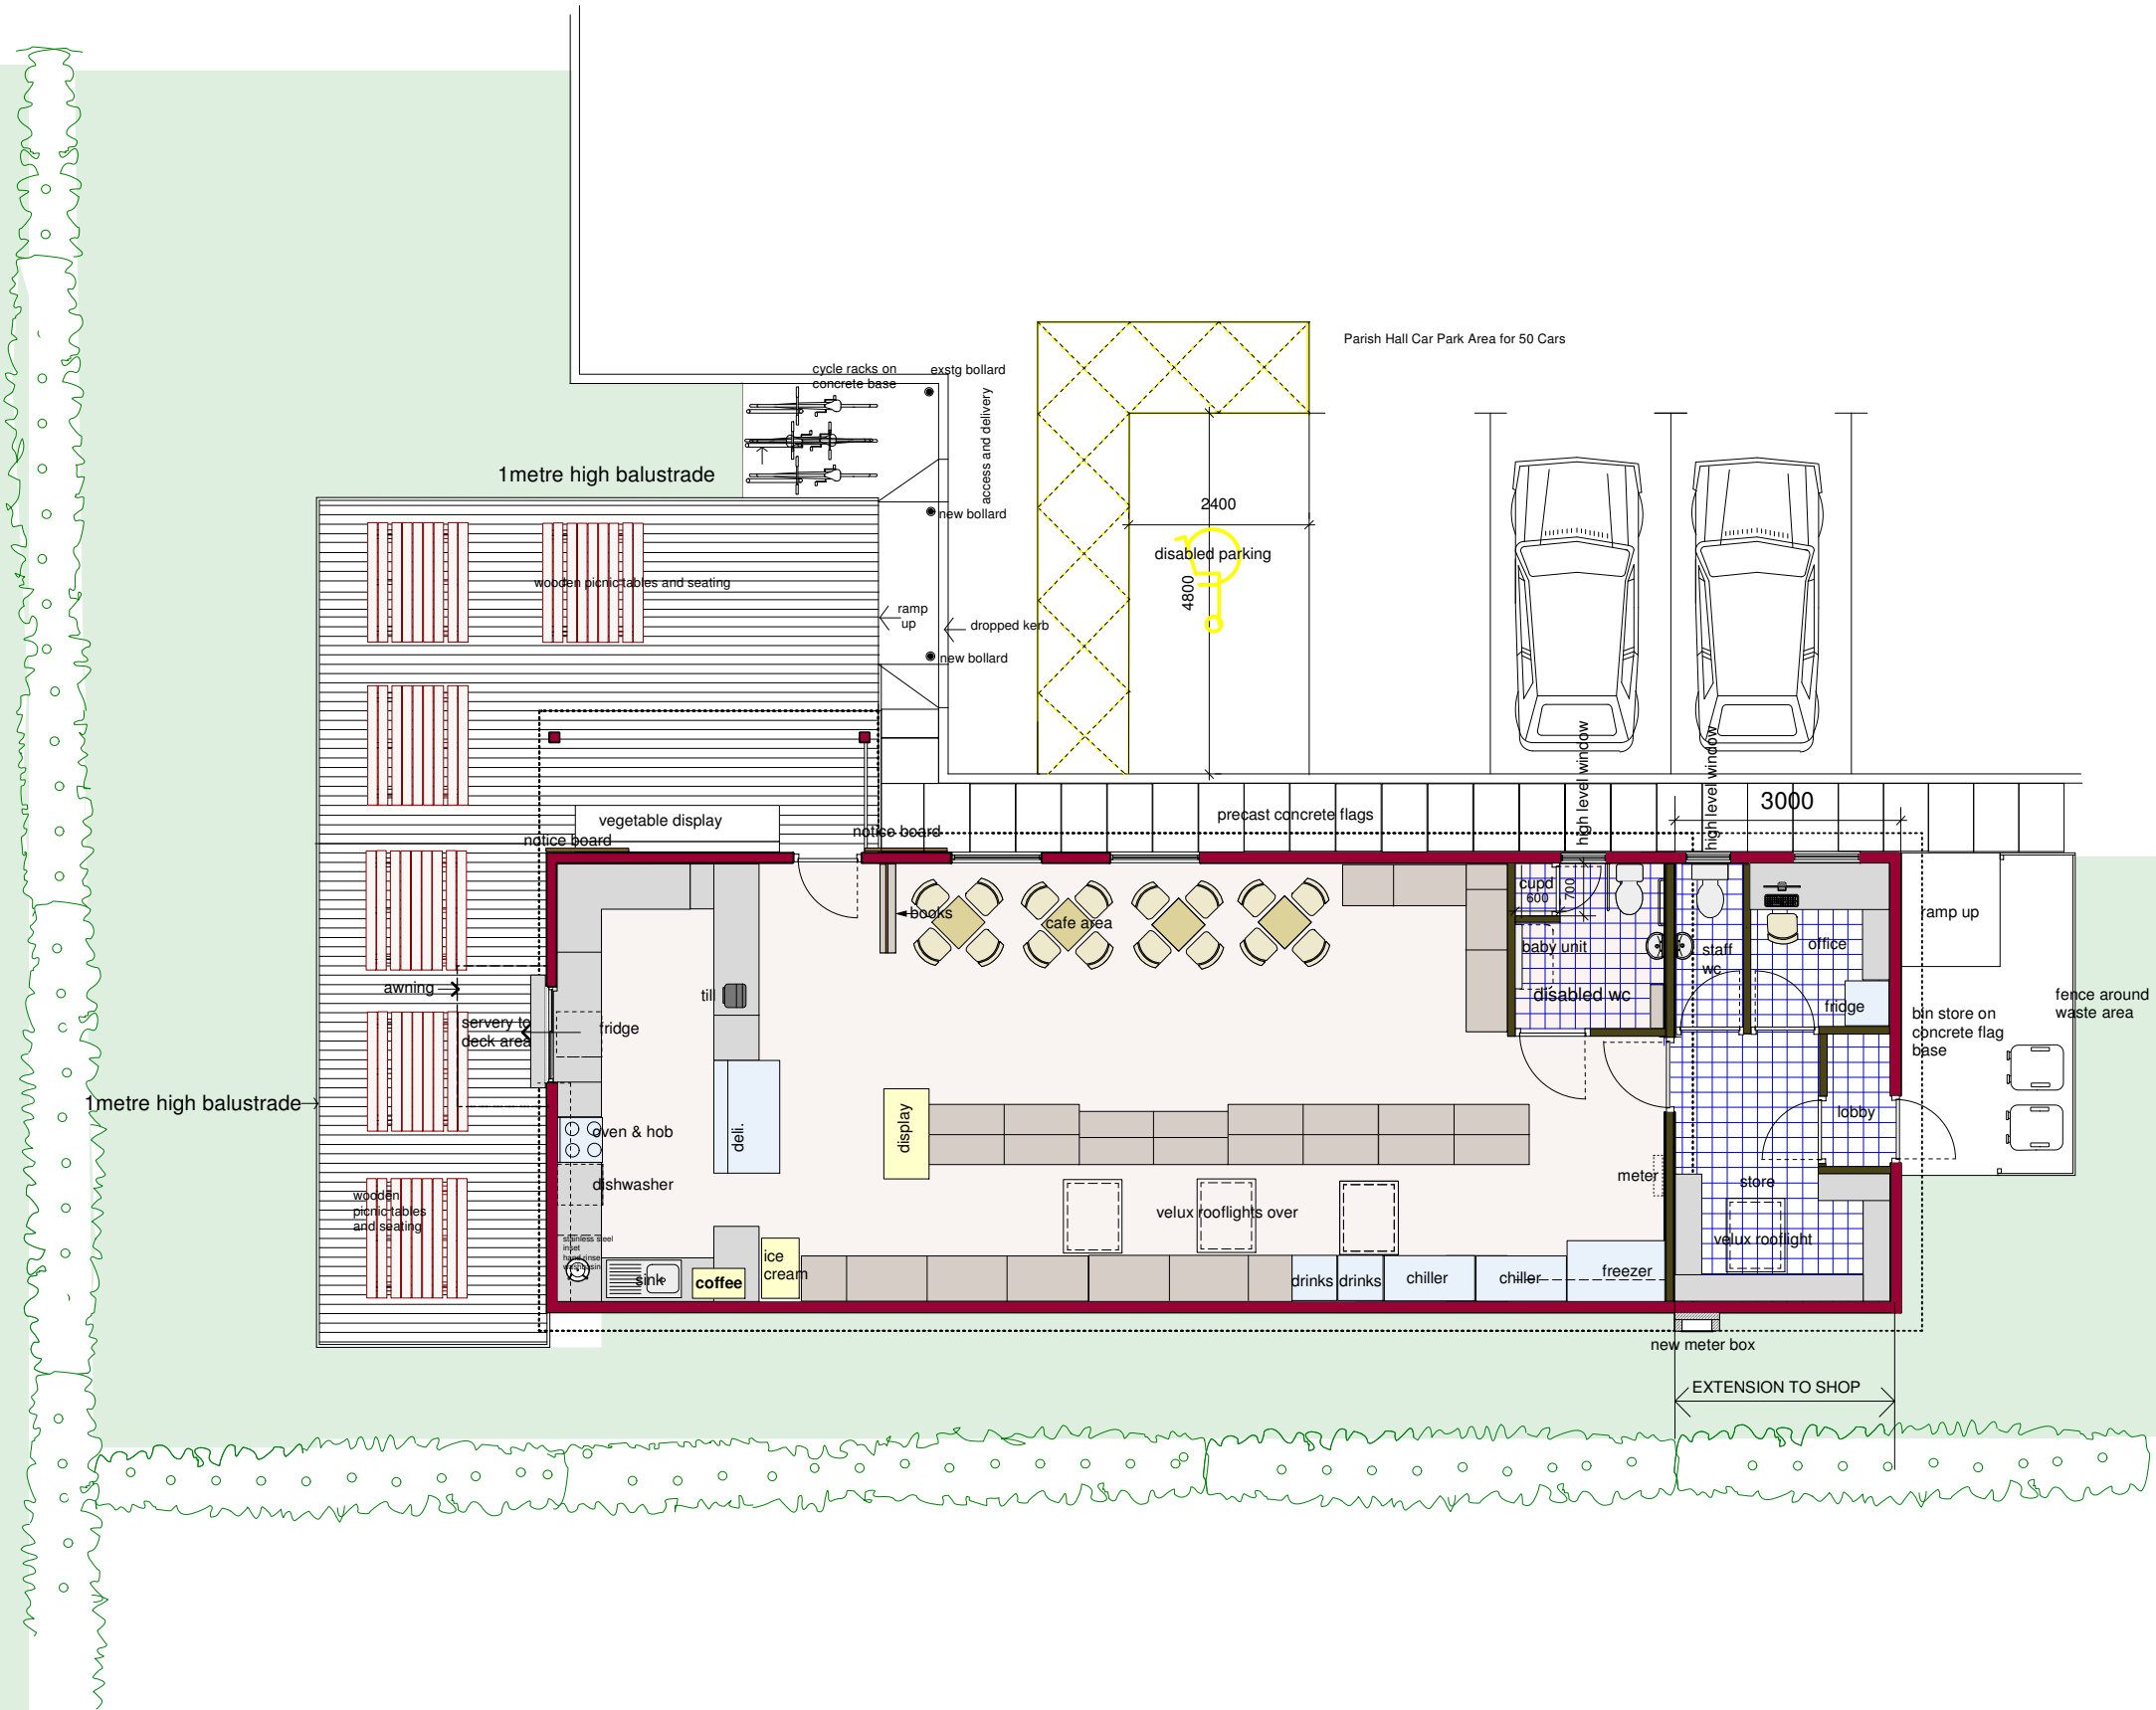

revisions:

--	--

project:
EXTENSION to VILLAGE SHOP
CROWLE PARISH COUNCIL
site at Parish Hall
Church Road Crowle

drawing:
parish shop

number: 2021/01/01

scale: 1:100 @ A3

date: 26.02.21

THE TEMPLE COX CONSULTANCY
CHEQUERS FARM CROWLE GREEN
WORCESTER WR7 4AG
tel 01905 381070
email: templecox328@btinternet.com